

474429

VOL 588 PAGE 093

RECORDED ON 8/17/98
AT 9:30 A.M. IN VOL 588
OF RECORDS PAGE 093.

CLARK CO, WIS BY

Eugene Oberle pd 12.00
ck 25880

*Ret E
Village of Dorchester
P.O. Box 137
Dorchester Wis 54425*

RESOLUTION - USE OF STREETS AND ALLEYS 198

A Resolution providing for the use of streets and alleys by the Village of Dorchester Water and Sewerage Utility for the purpose of construction, operation and maintenance of the proposed utility system.

WHEREAS, the above stated utility intends to construct, operate, and maintain water and sewerage system and,

WHEREAS, the lines and appurtenances for the above system will be upon the property and under the streets and alleys owned by the Village of Dorchester.

NOW, THEREFORE, BE IT RESOLVED, That the Village of Dorchester

DOES HEREBY grant a perpetual easement to the Dorchester Water and Sewerage Utility for the use of streets and alleys for purposes on construction, operating and maintenance of the lines and appurtenances of the water and sewer system. The following described real estate shall be used for Water and Sewer Lines.

A 60' wide street to be dedicated as Vircks Drive, located in the East one-half of the Northeast one-quarter (E1/2 NE 1/4) of Section Thirteen (13), Township Twenty-nine (29) North, Range One (1) East, Clark County, Wisconsin, the West line of said Street is described as follows:

Commencing at the North 1/4 corner of said Section 13; thence South 89° 38' 55" East along the centerline of C.T.H. 'A' a distance of 2,003.50 feet; thence South 0° 21' 05" West 33.00 feet to the West right-of-way of Vircks Drive; thence South 1° 47' 5" West along said West line 820.02 feet to the point of beginning of this description; Thence continue South 1° 47' 05" West 871.93 feet to the South line of proposed Third Avenue East and thereby terminating.

Moved by Jim Maurina, Seconded by John Smith, that the foregoing resolution be adopted. Motion Carried.

Dated this 5th day of August, 1998.

By *James Jantsch*
James Jantsch, President

Attest *Judy Robida*
Judy Robida, Clerk


Adopted: August 5, 1998

Publication Date: August 12, 1998

VIRCKS DRIVE
STREET DEDICATION
VILLAGE OF DORCHESTER
CLARK COUNTY, WISCONSIN

VOL. 588 PAGE 094

PART OF THE E 1/2 - NE 1/4
SECTION 13, T. 29 N., R. 1 E.

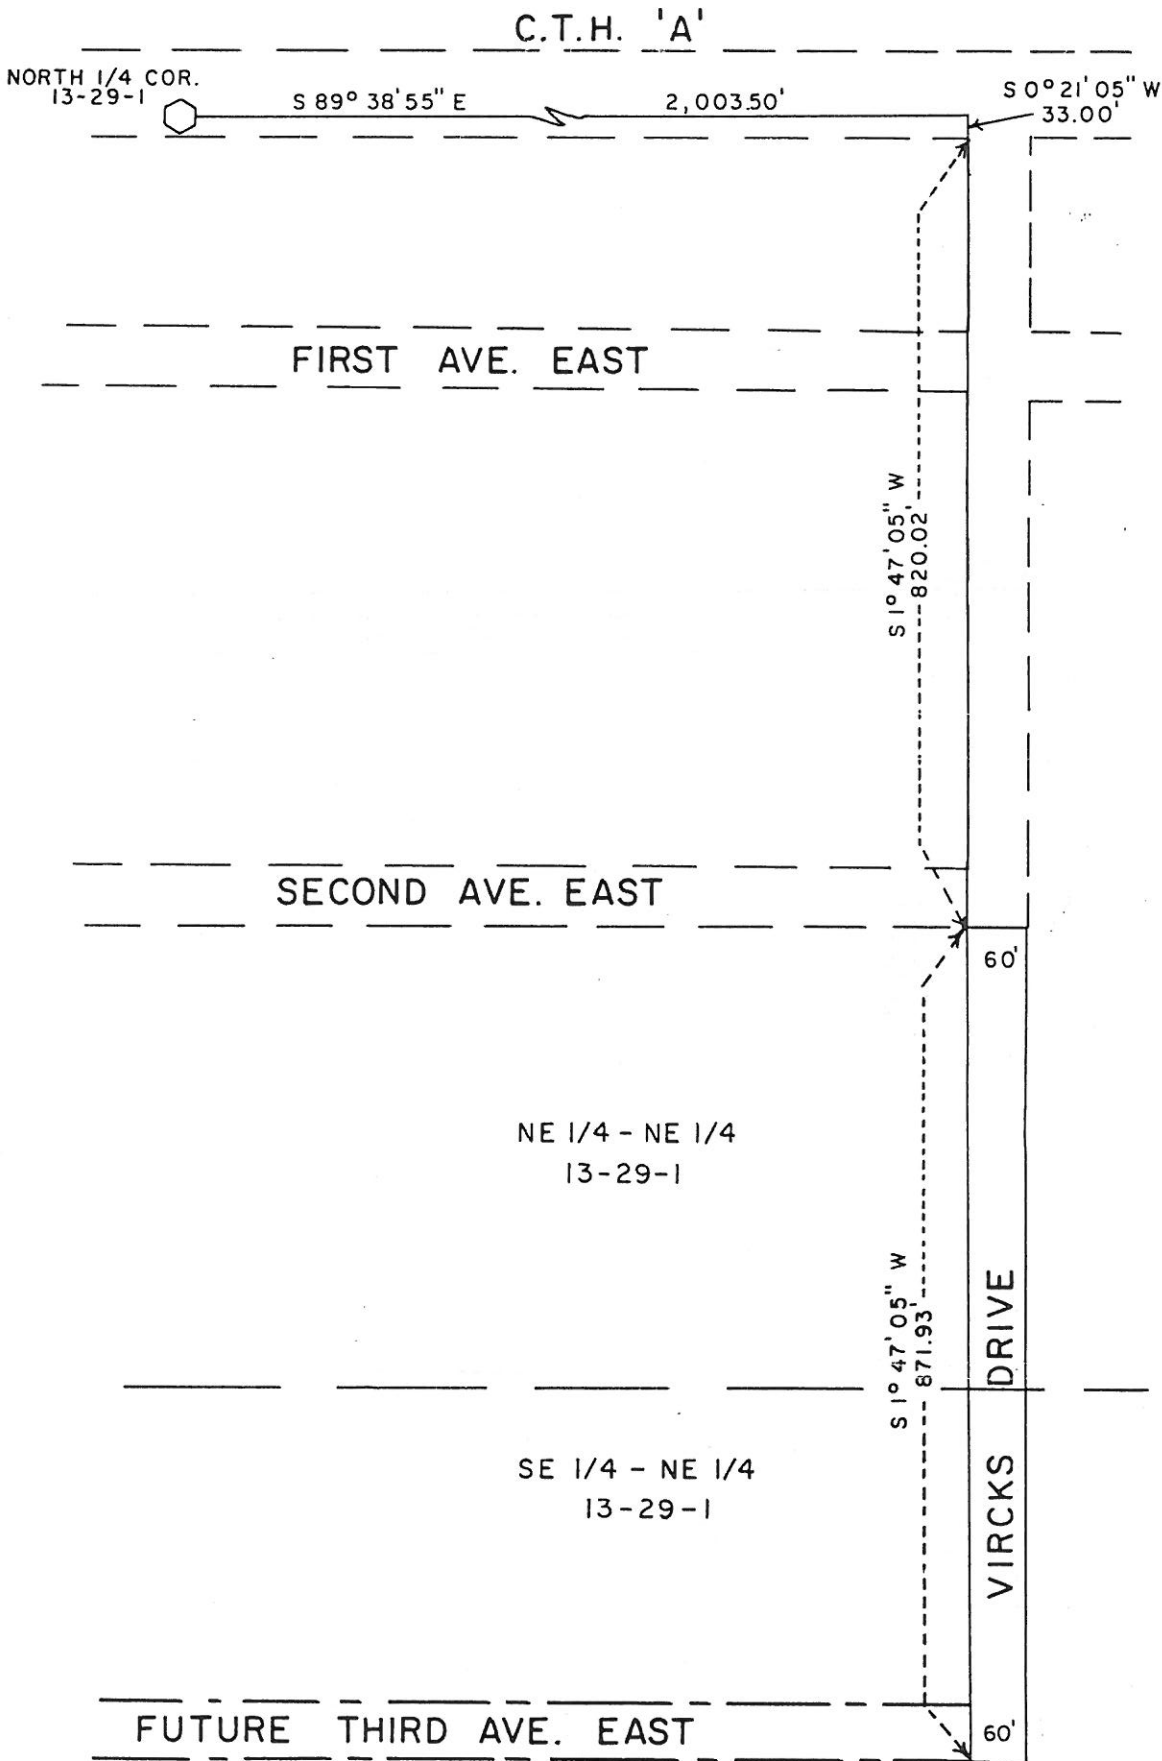

SCALE 1" = 200'